




# Retaining Wall with 6' Fence

## INFORMATION GUIDELINE

May 2004

City of Concord • Building & Neighborhood Services • 1950 Parkside Drive, MS/51 • Concord, CA 94519 • (925) 671-3107 • Fax (925) 680-4877

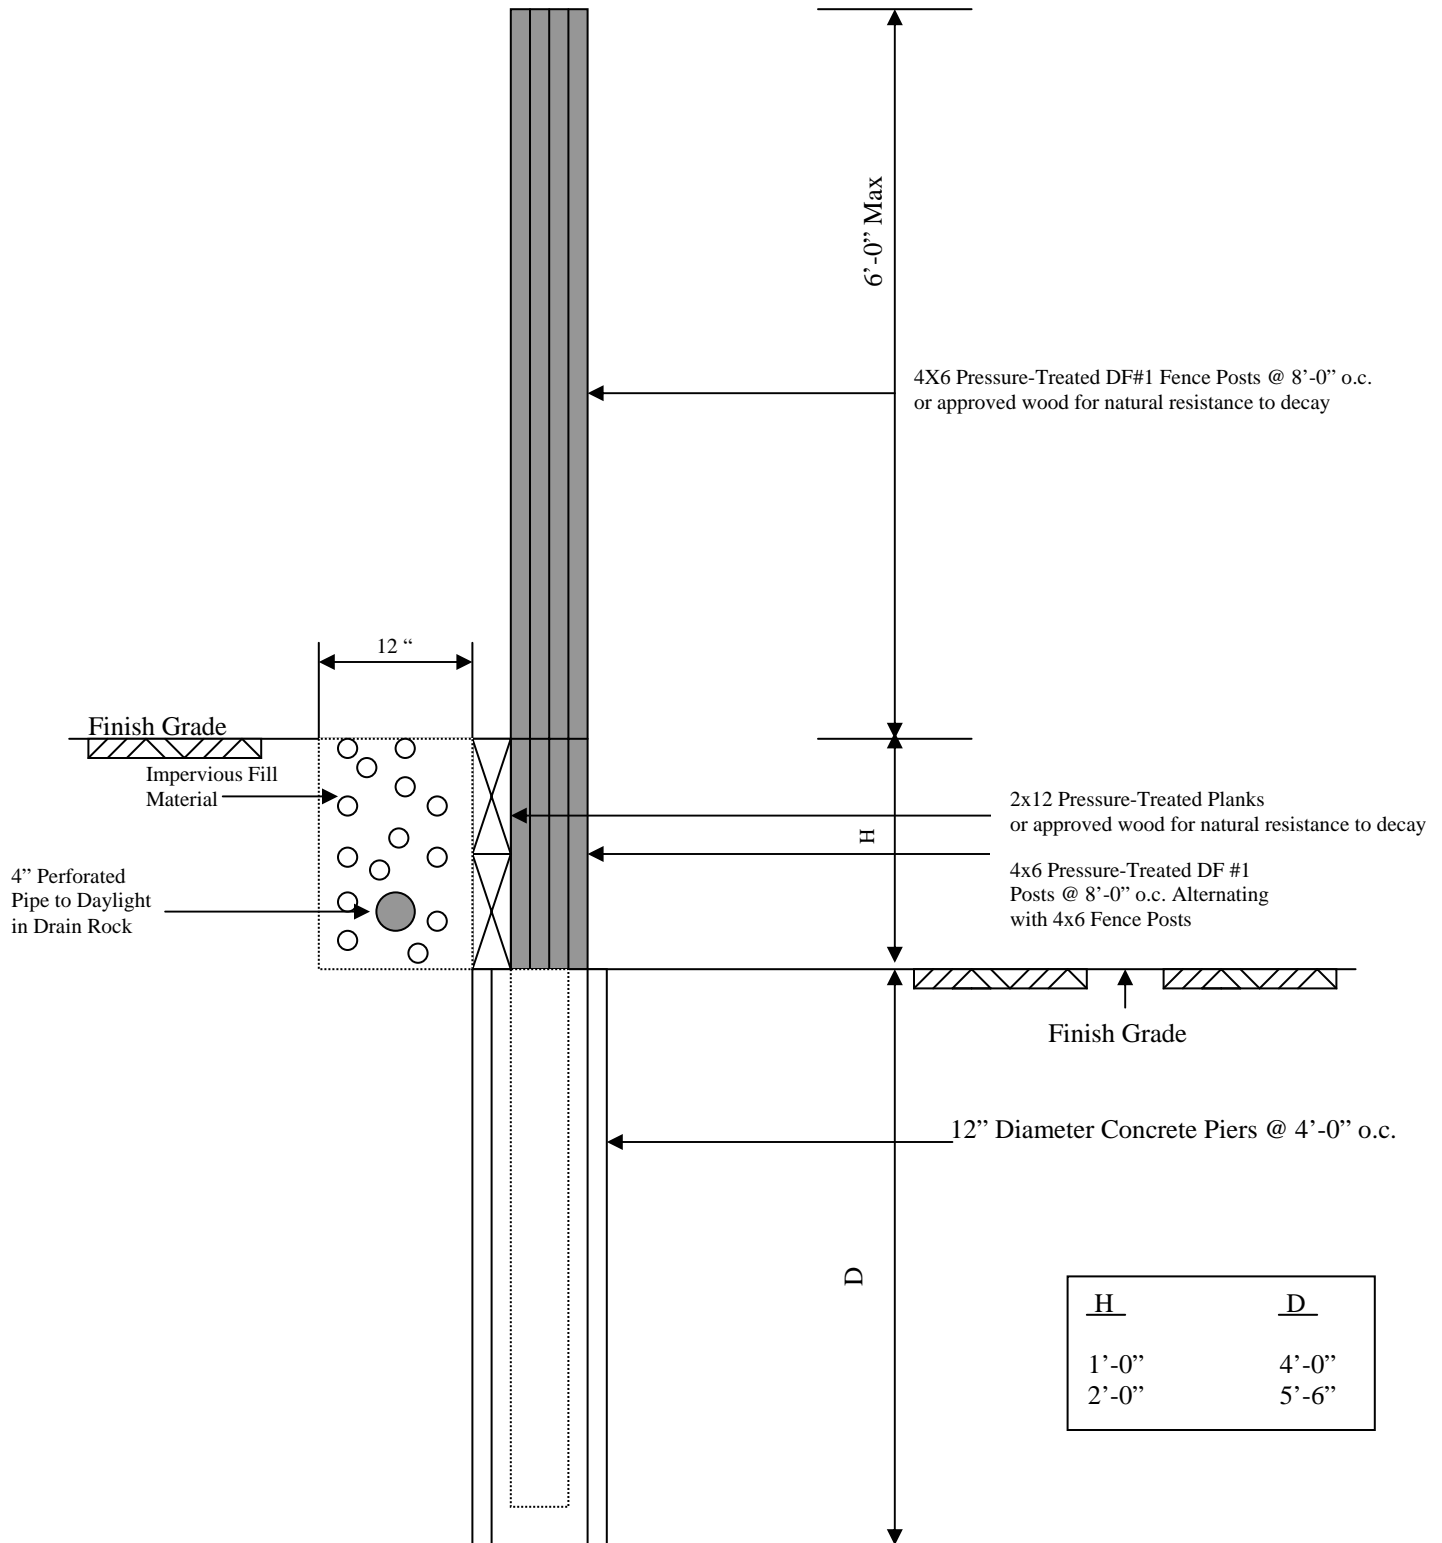

Concrete shall have a compressive strength of 2000 PSI @ 28 days